

A LANDSCAPE PLAN FOR:

**Thor Chevalier**

302 Atkins St  
 Shreveport, La 71104  
 318-464-6376

hammerandbolt@outlook.com

DRAWN BY John Hoogland

DATE 12-10-21

REVISION

SHEET 1 OF 1


SCALE: 1" = 10'



EXECUTIVE  
 DIRECTOR  
 APPROVAL

2/24/26  
 Date


By *[Signature]*

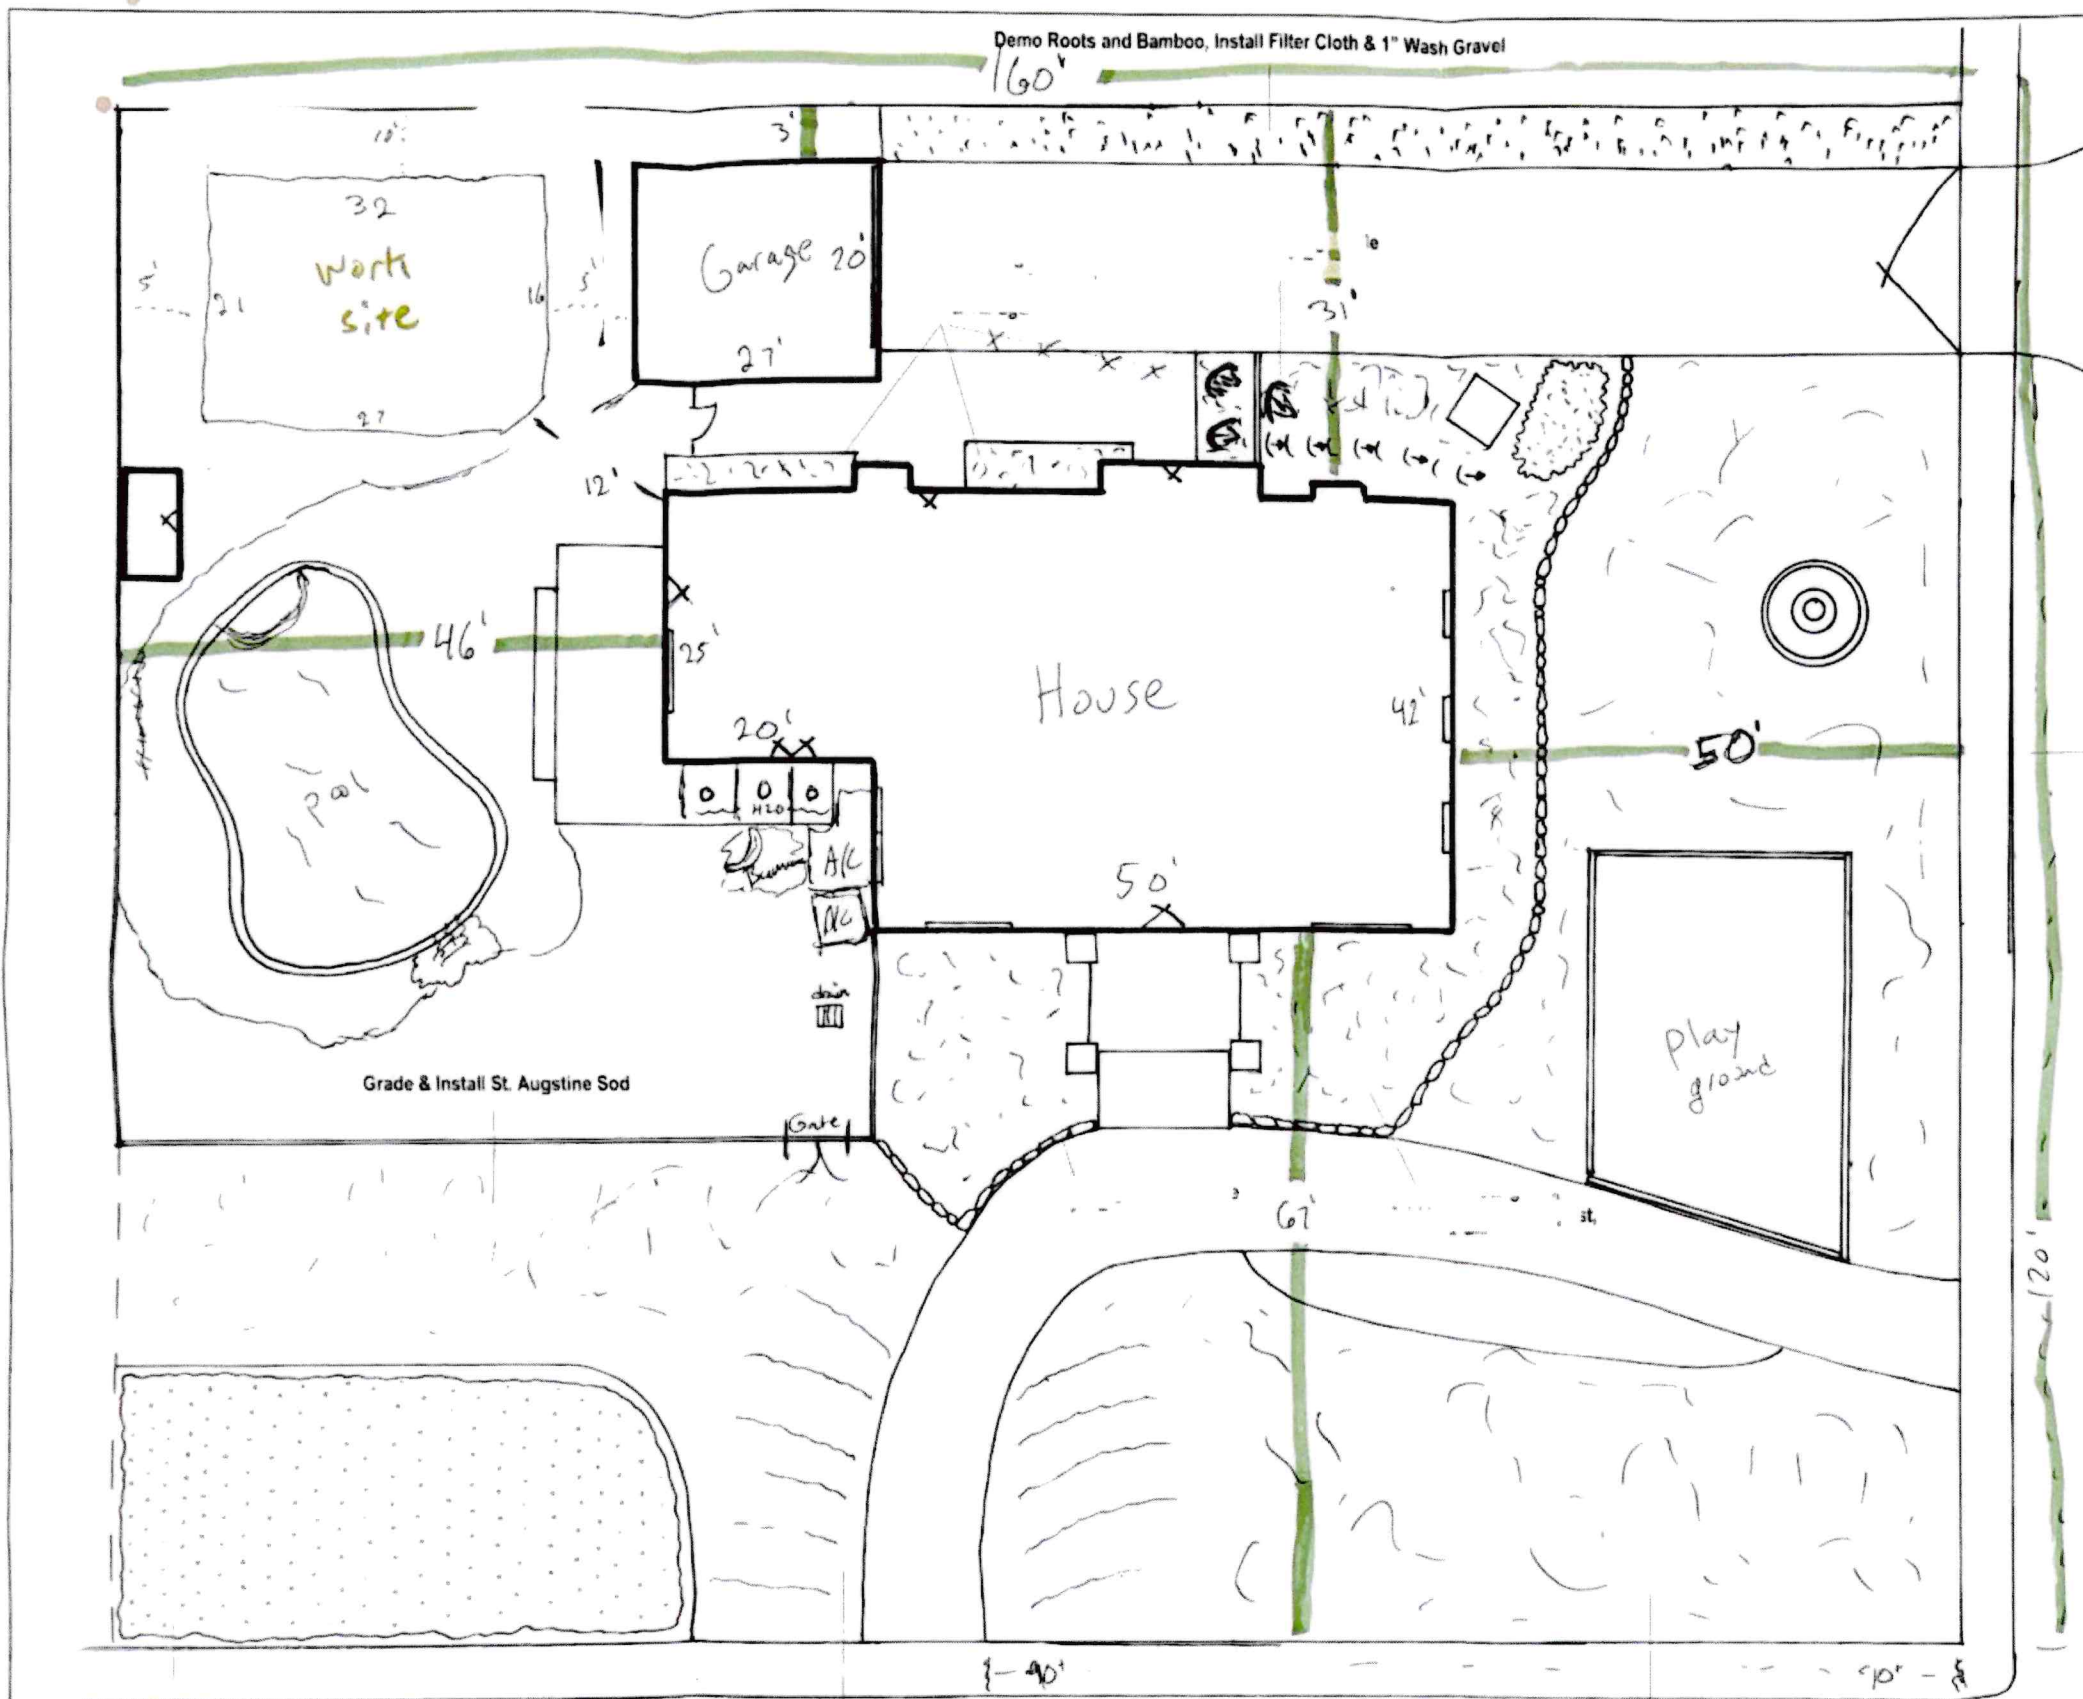


220 1g Asian Jasmine

Demo & Remove (2) Wooden Walls,  
 Crepe Myrtles, & Grade Soil to  
 Taper off into existing Driveway

Grade & Install St. Augustine Sod

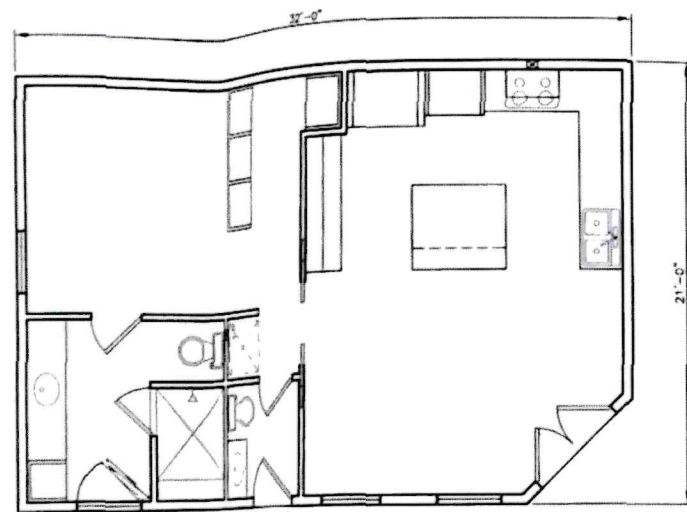

FIRST FLOOR PLAN  
SCALE 1/4" = 1'-0"

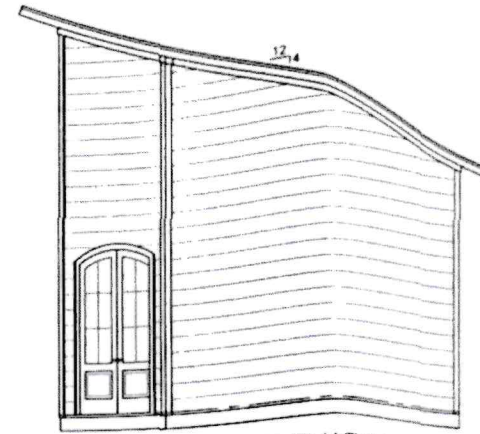

RIGHT ELEVATION  
1/4" = 1'-0"



FRONT ELEVATION  
1/4" = 1'-0"

EXECUTIVE  
DIRECTOR  
APPROVAL

2/20/16  
Date By

SQ FOOTAGE 07 FLOOR 600	PLANS FOR <b>THOR AND AMANDA CHEVEALLIER</b>	NUMBER S-1908
DRAWN BY CHECKED BY DATE	DRAWN BY <b>ROYAL PLAN SERVICE LLC</b> <small>GEORGE E. PLASCO, JR. - OWNER PHONE: 564-9271 321 SOUTHFIELD ROAD - SHREVEPORT, LA</small>	SHEETS 1 / 3