


LAUREL STREET

EXECUTIVE  
DIRECTOR  
APPROVAL

2/3/26  
Date By *[Signature]*

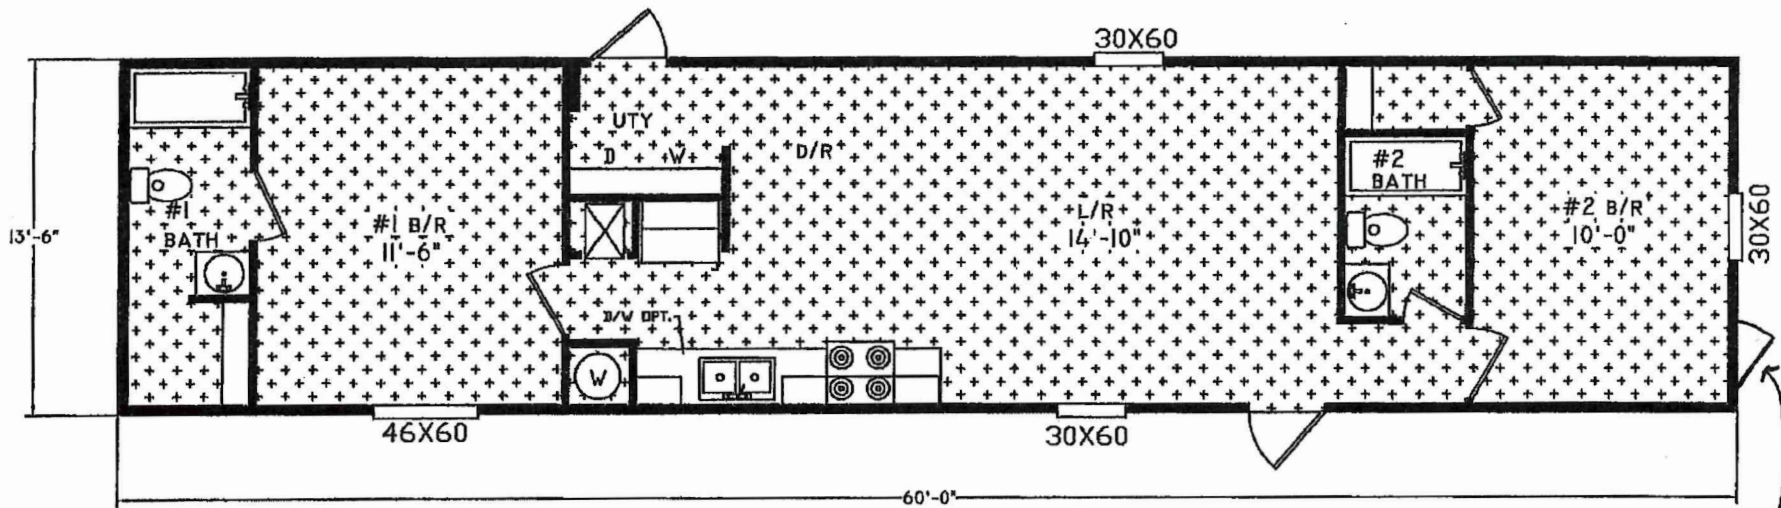

146022B

Adding  
Door

EXECUTIVE  
DIRECTOR  
APPROVAL

Date 2/3/26

By *[Signature]*